



Skole Gulvoverflater

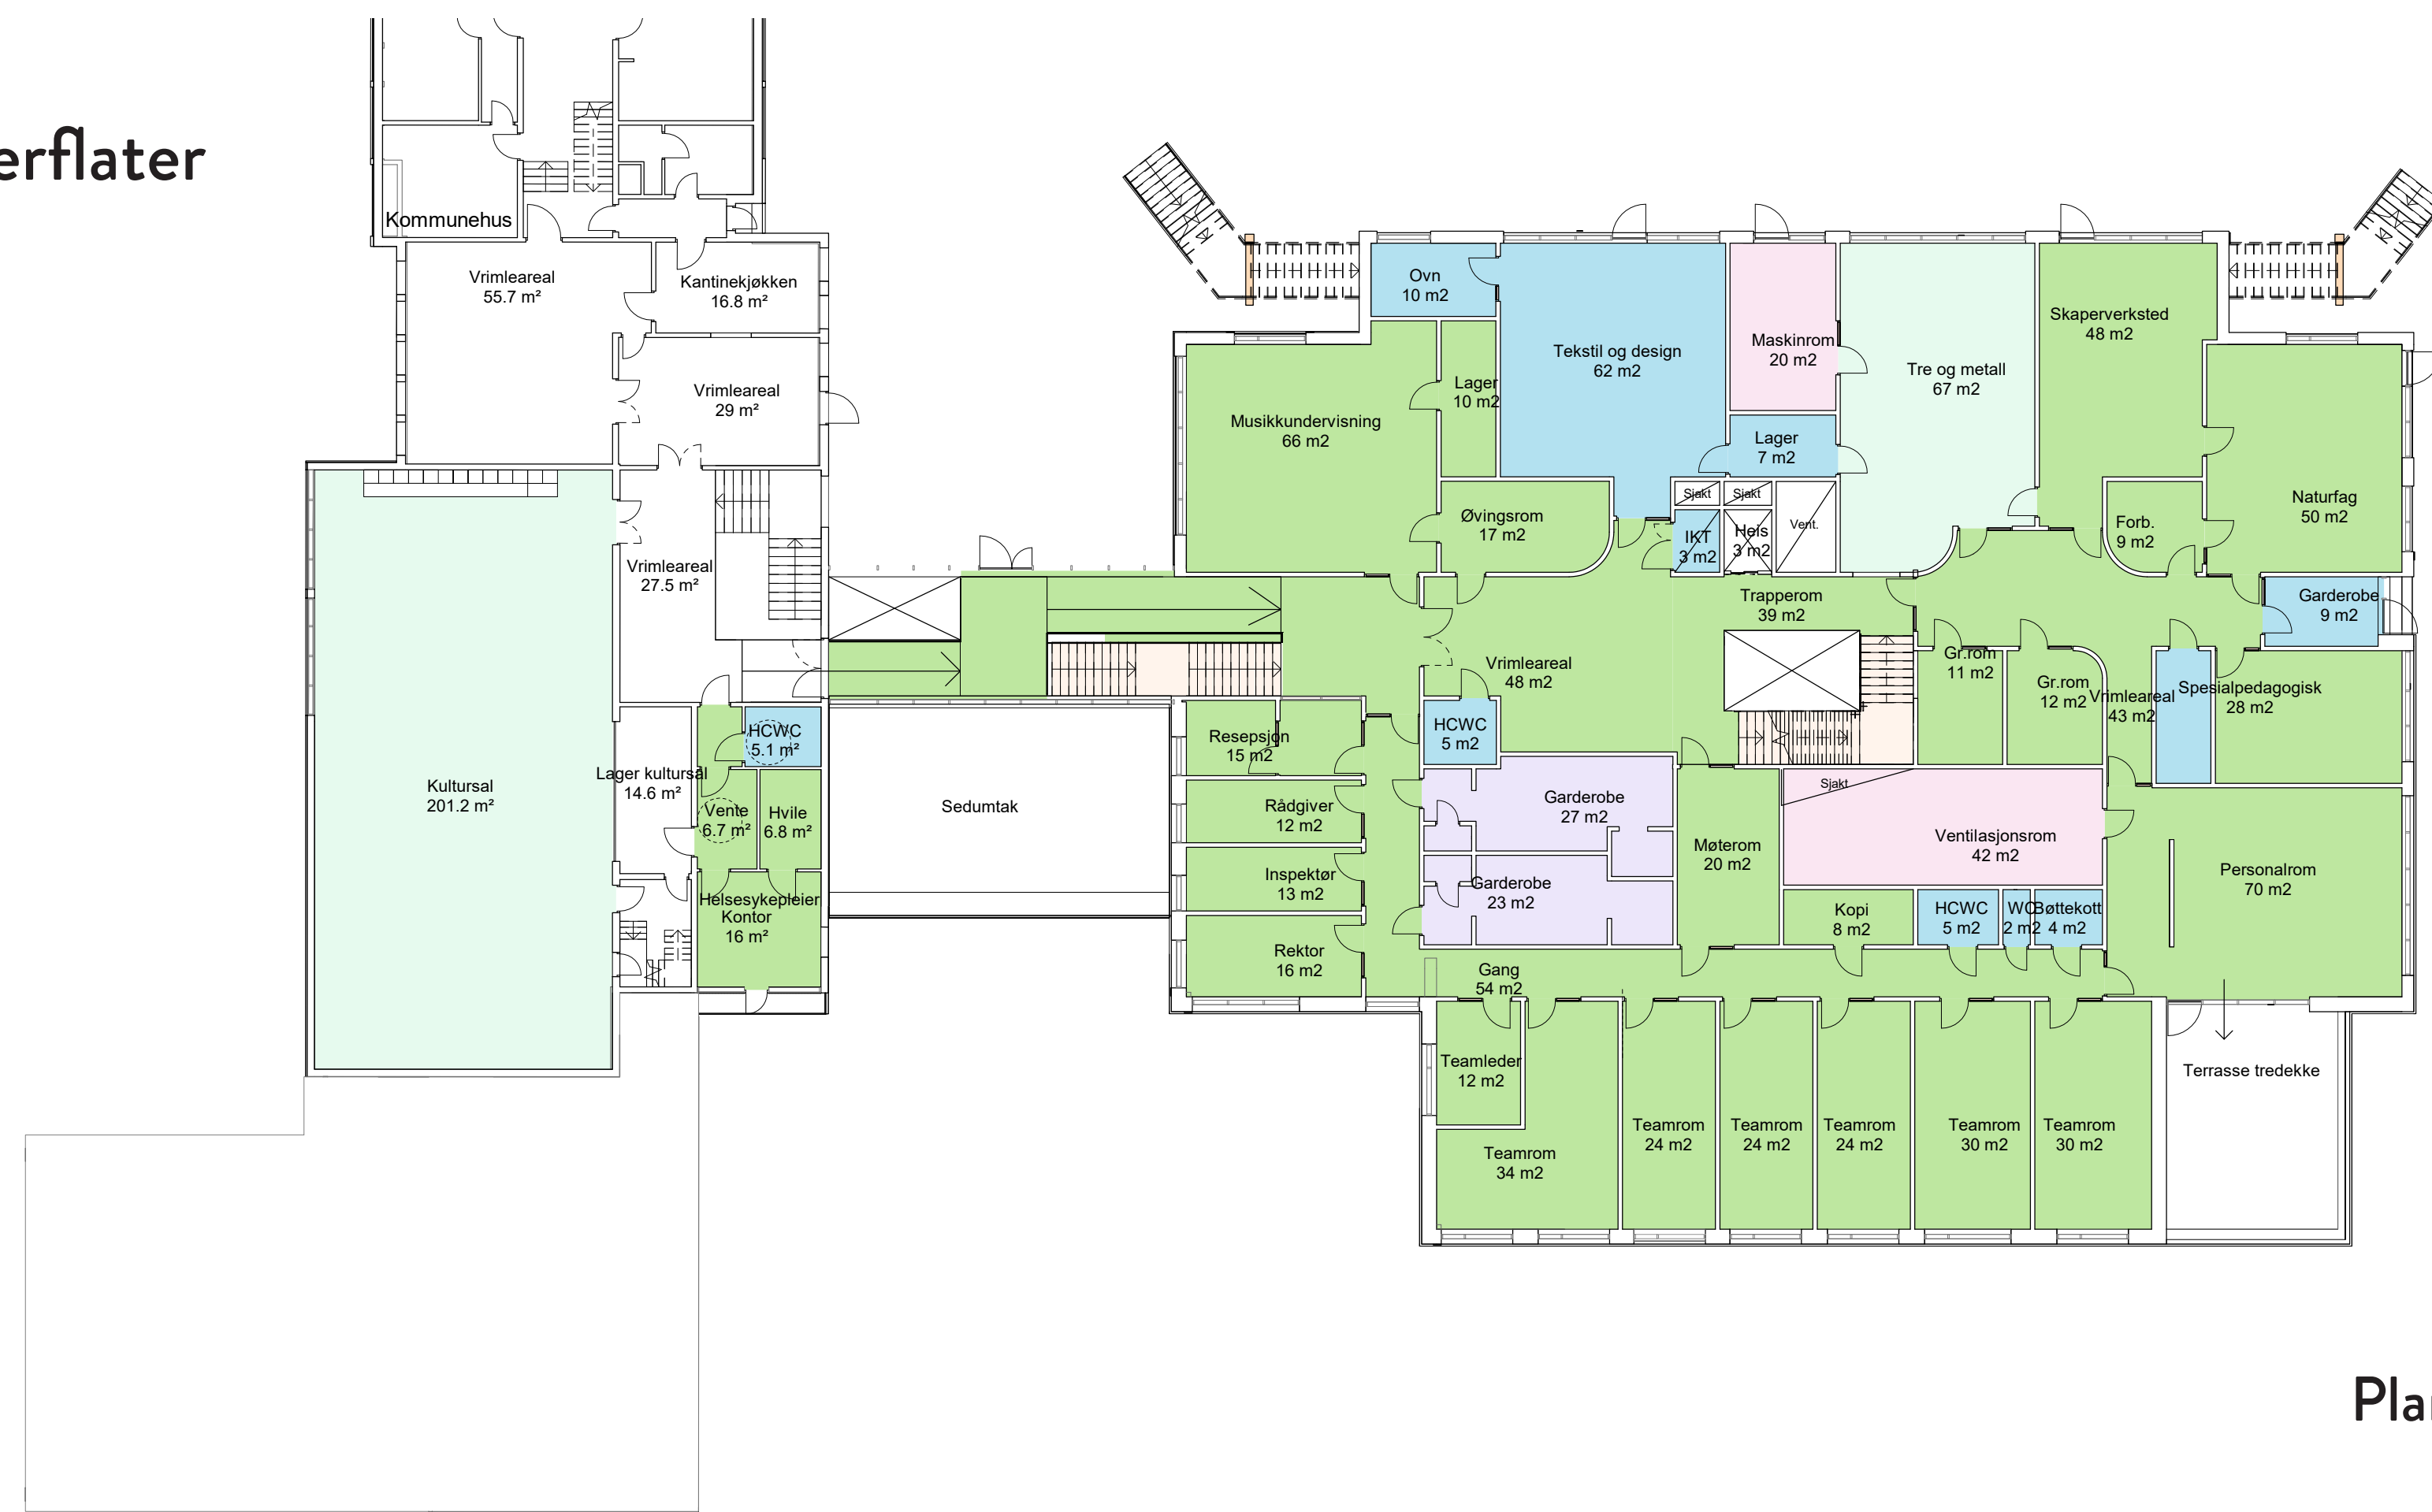

Plan 1




Plan 2

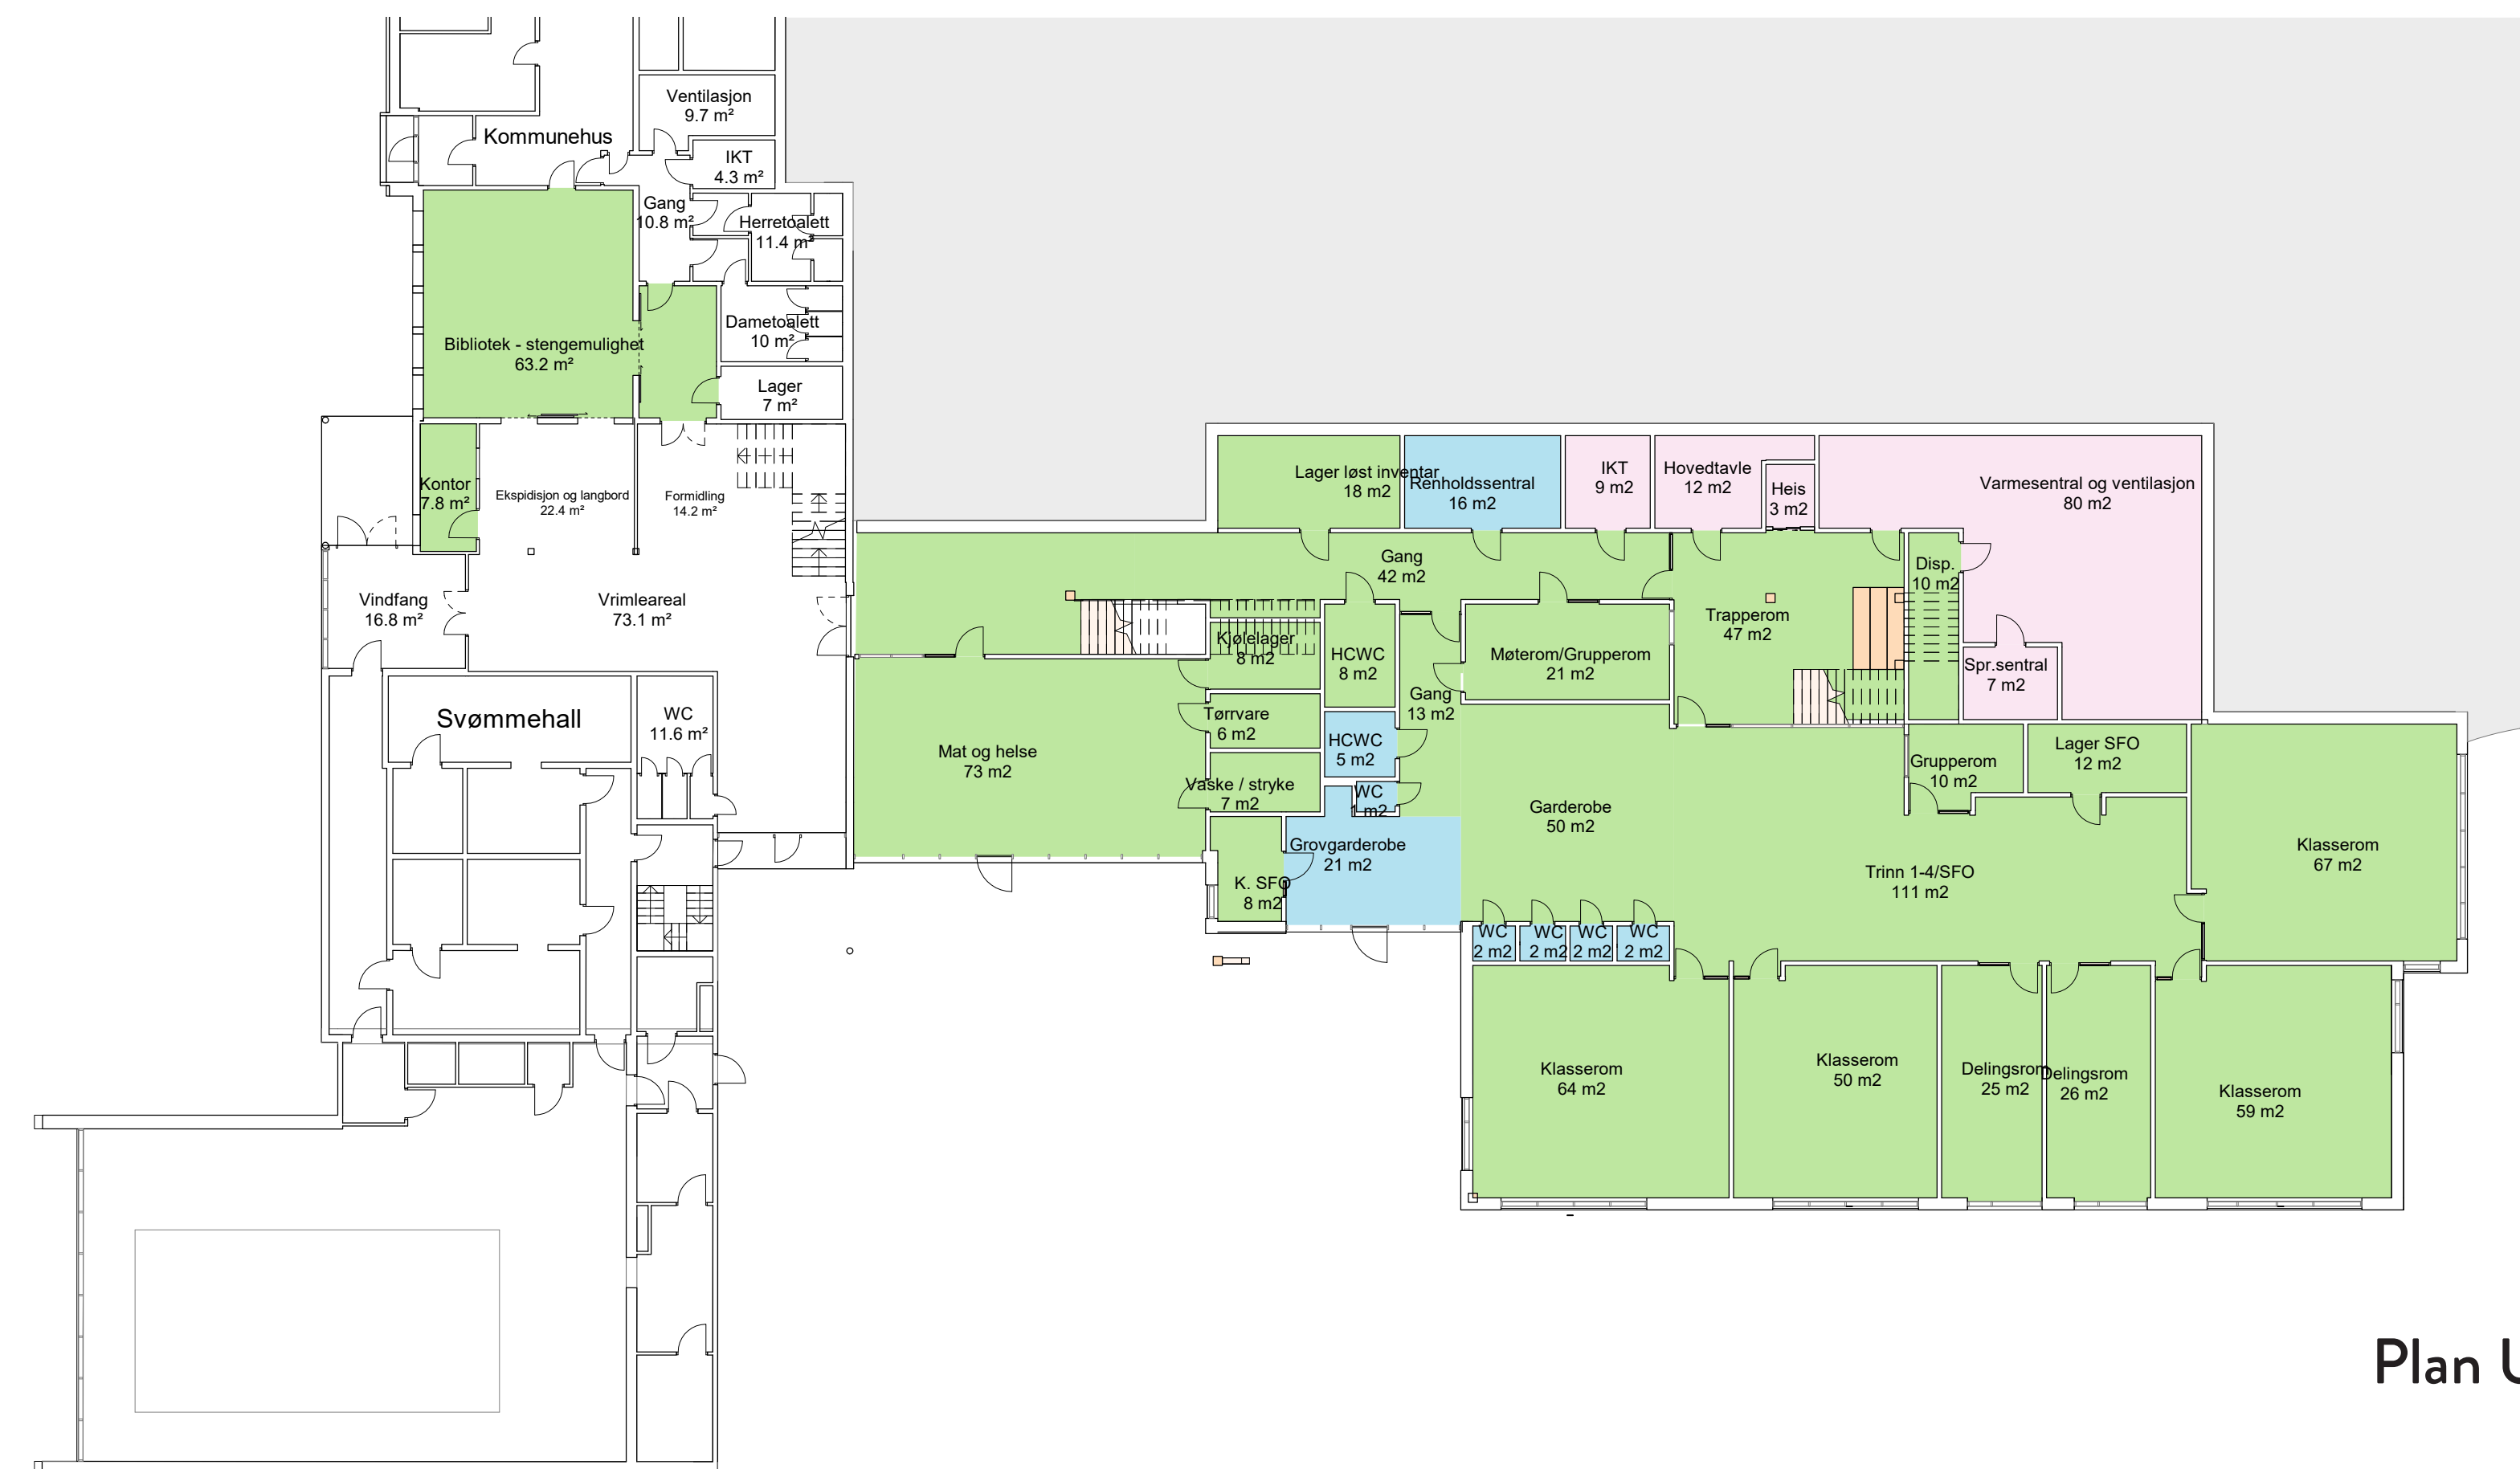


Plan U

- Vinyl
- Våtromsvinyl
- Flis
- Epoxymaling
- Tregulv


Skole Himlingsoverflater

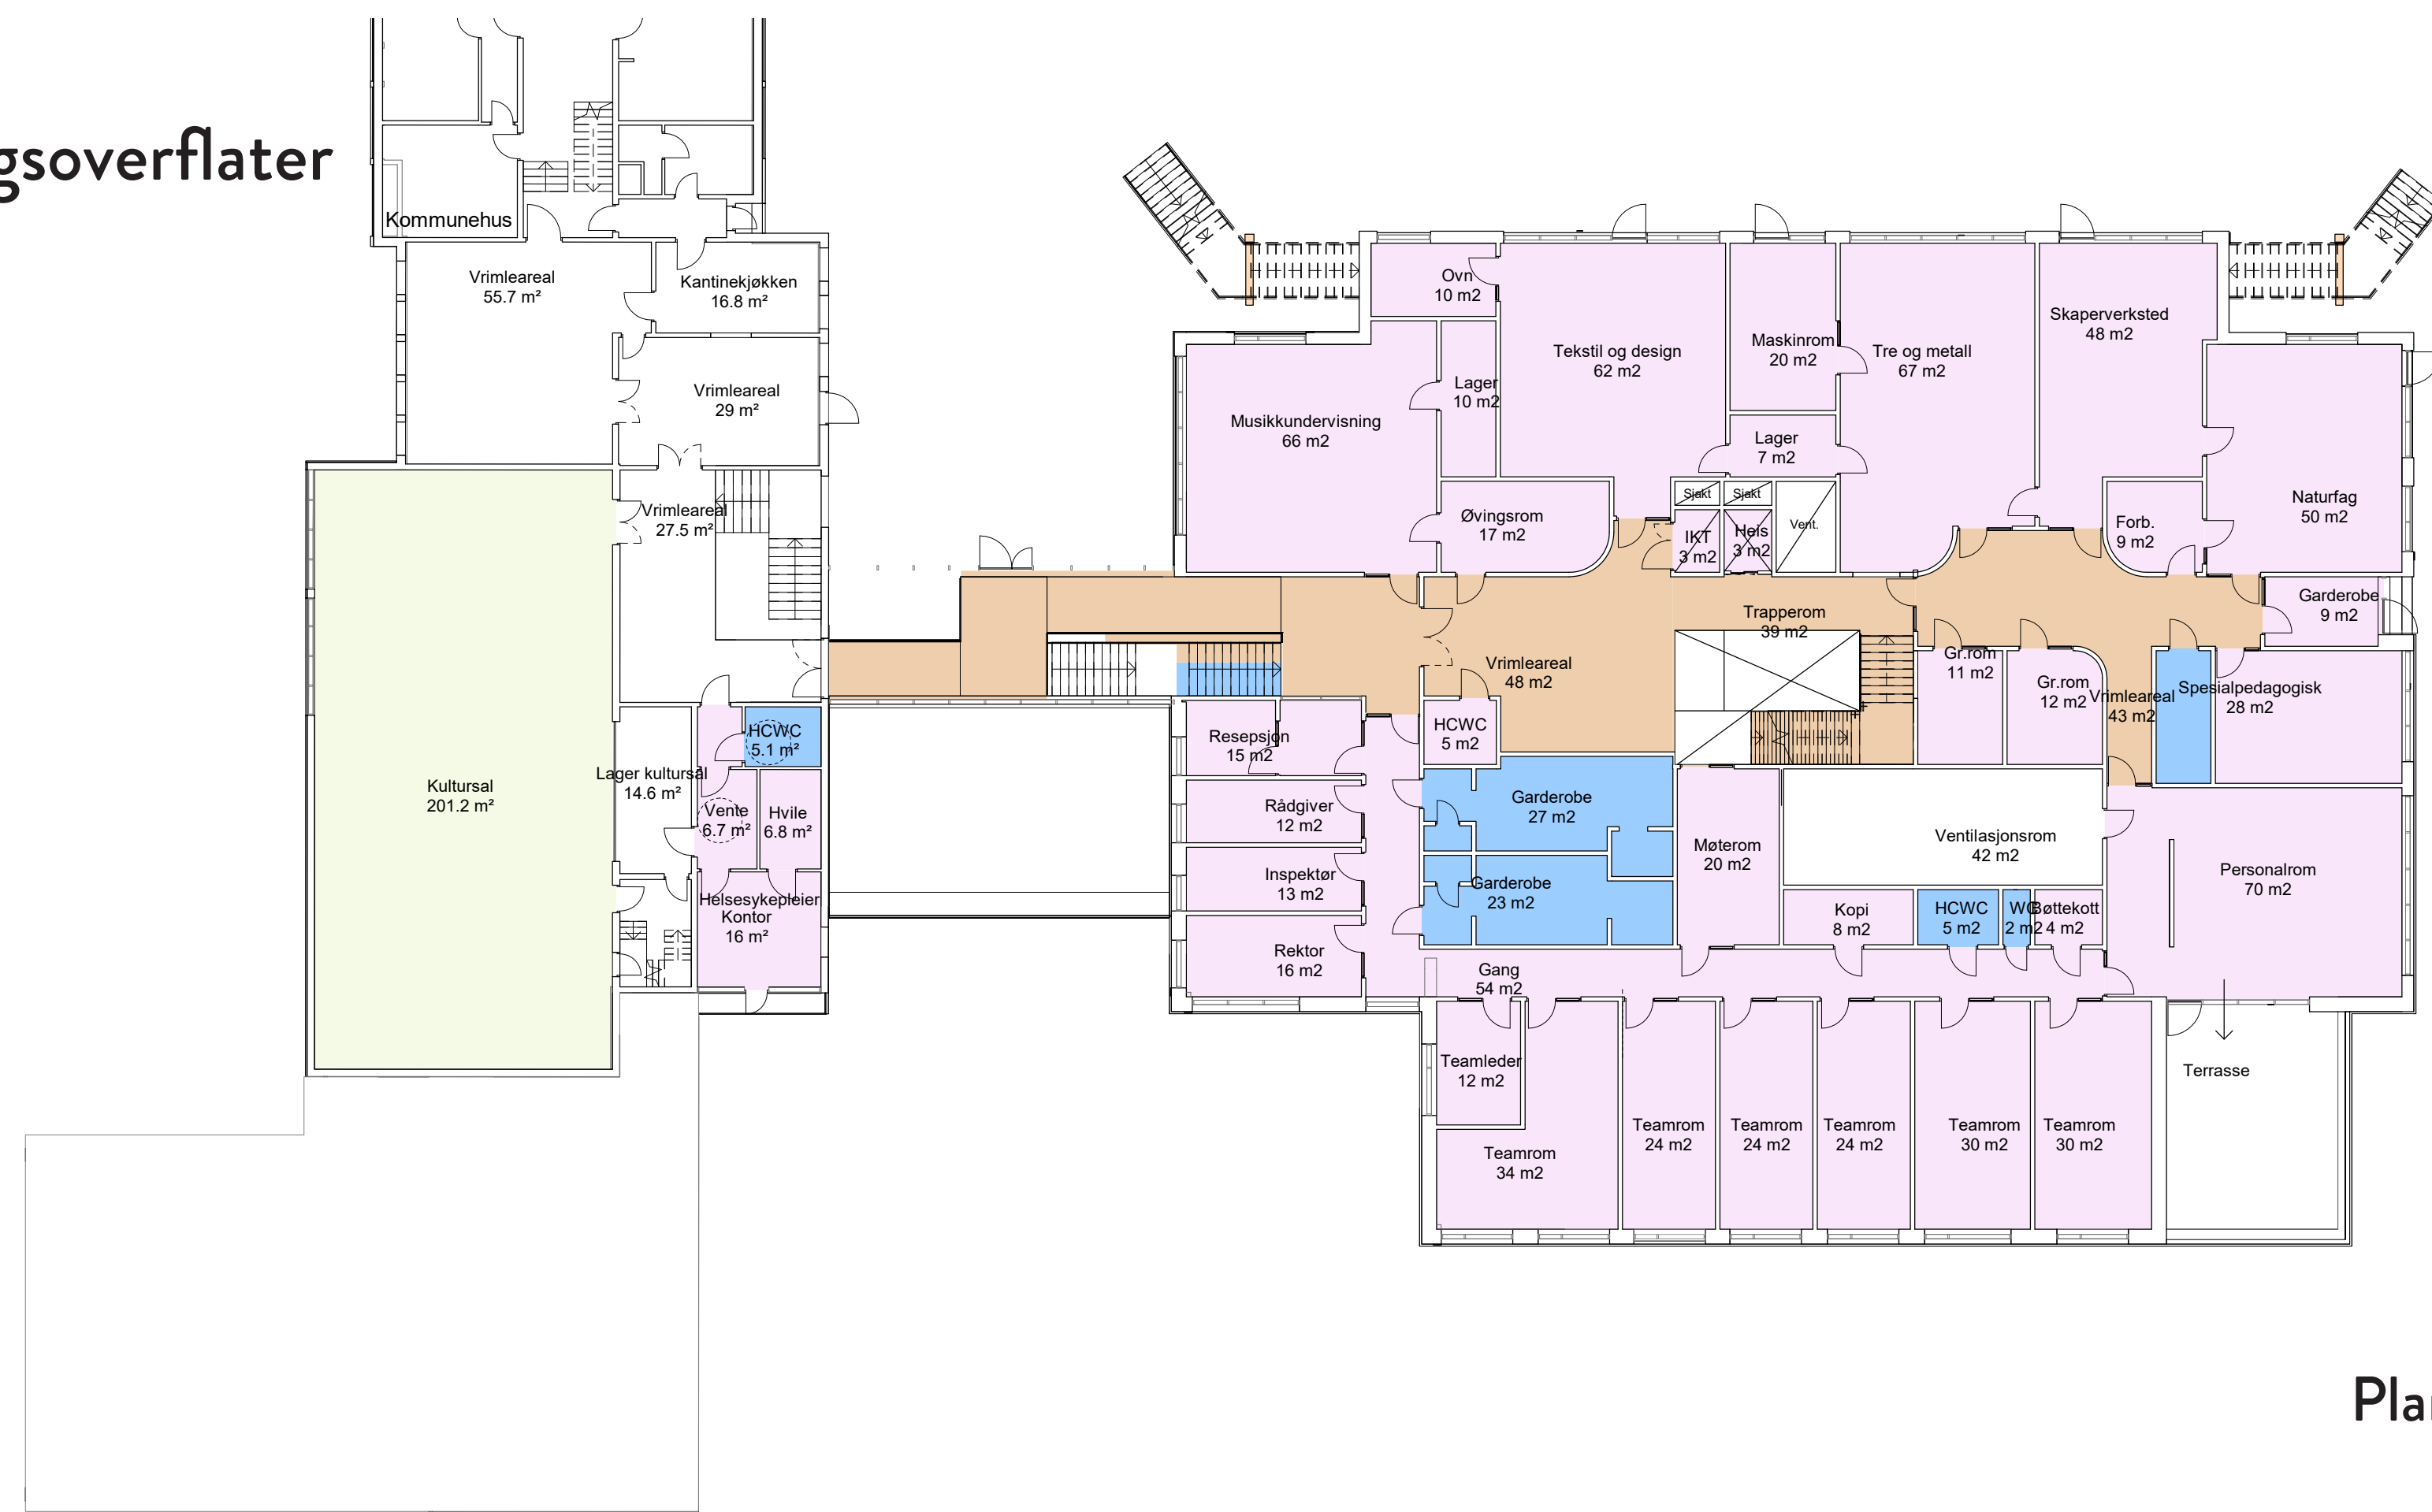

Plan 1

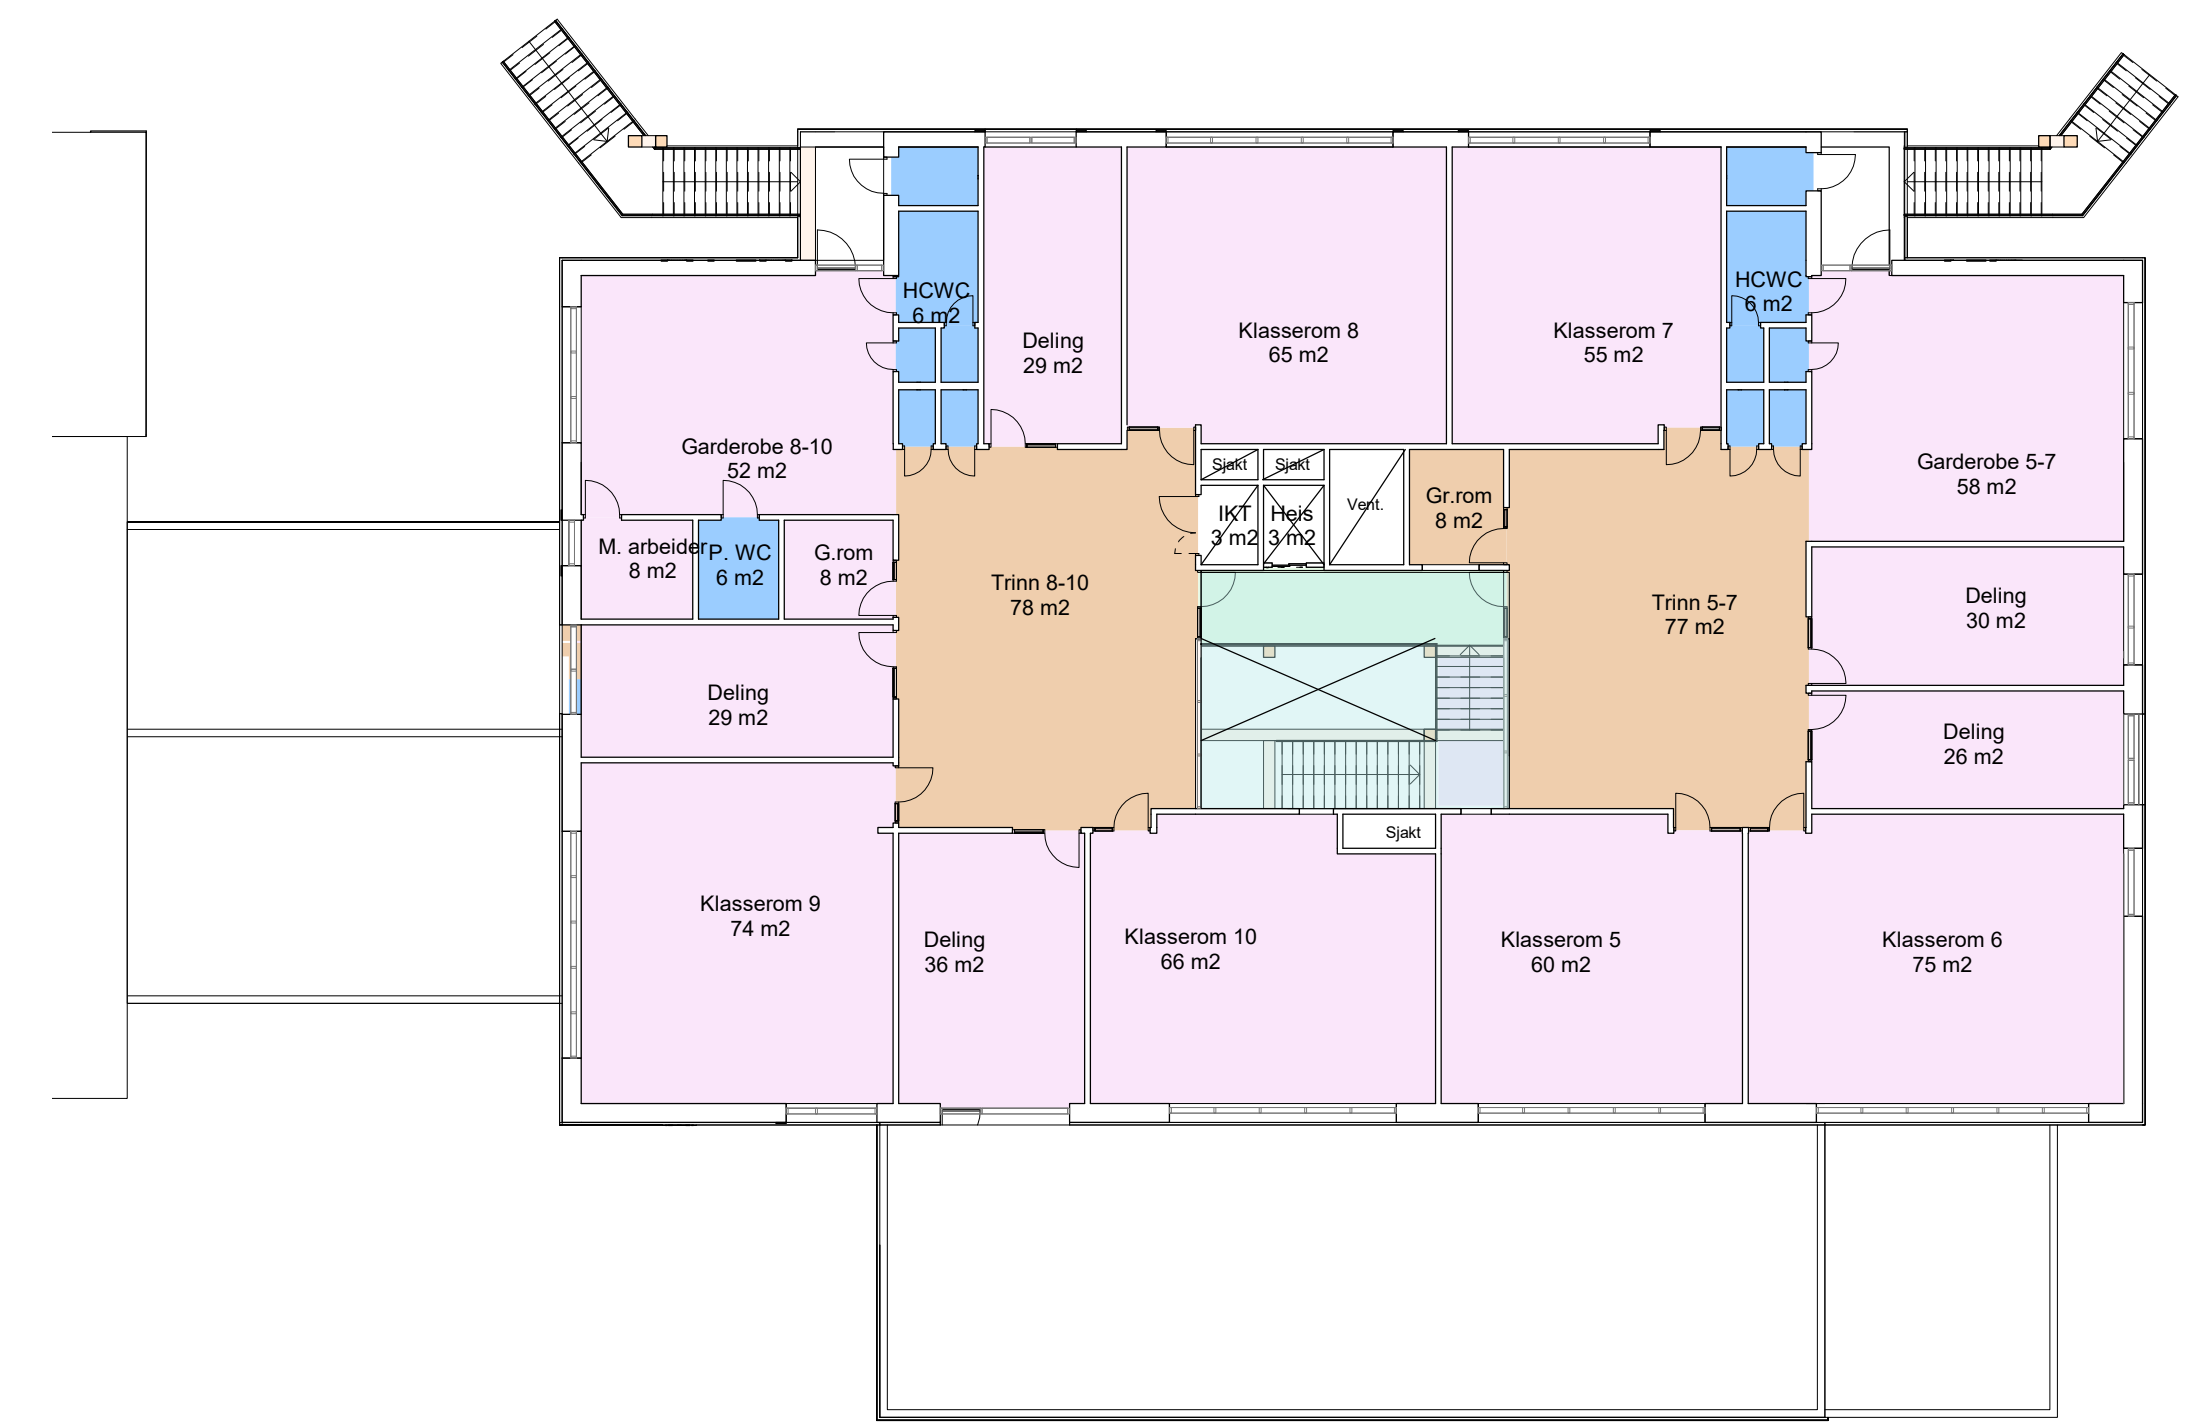

Plan 2

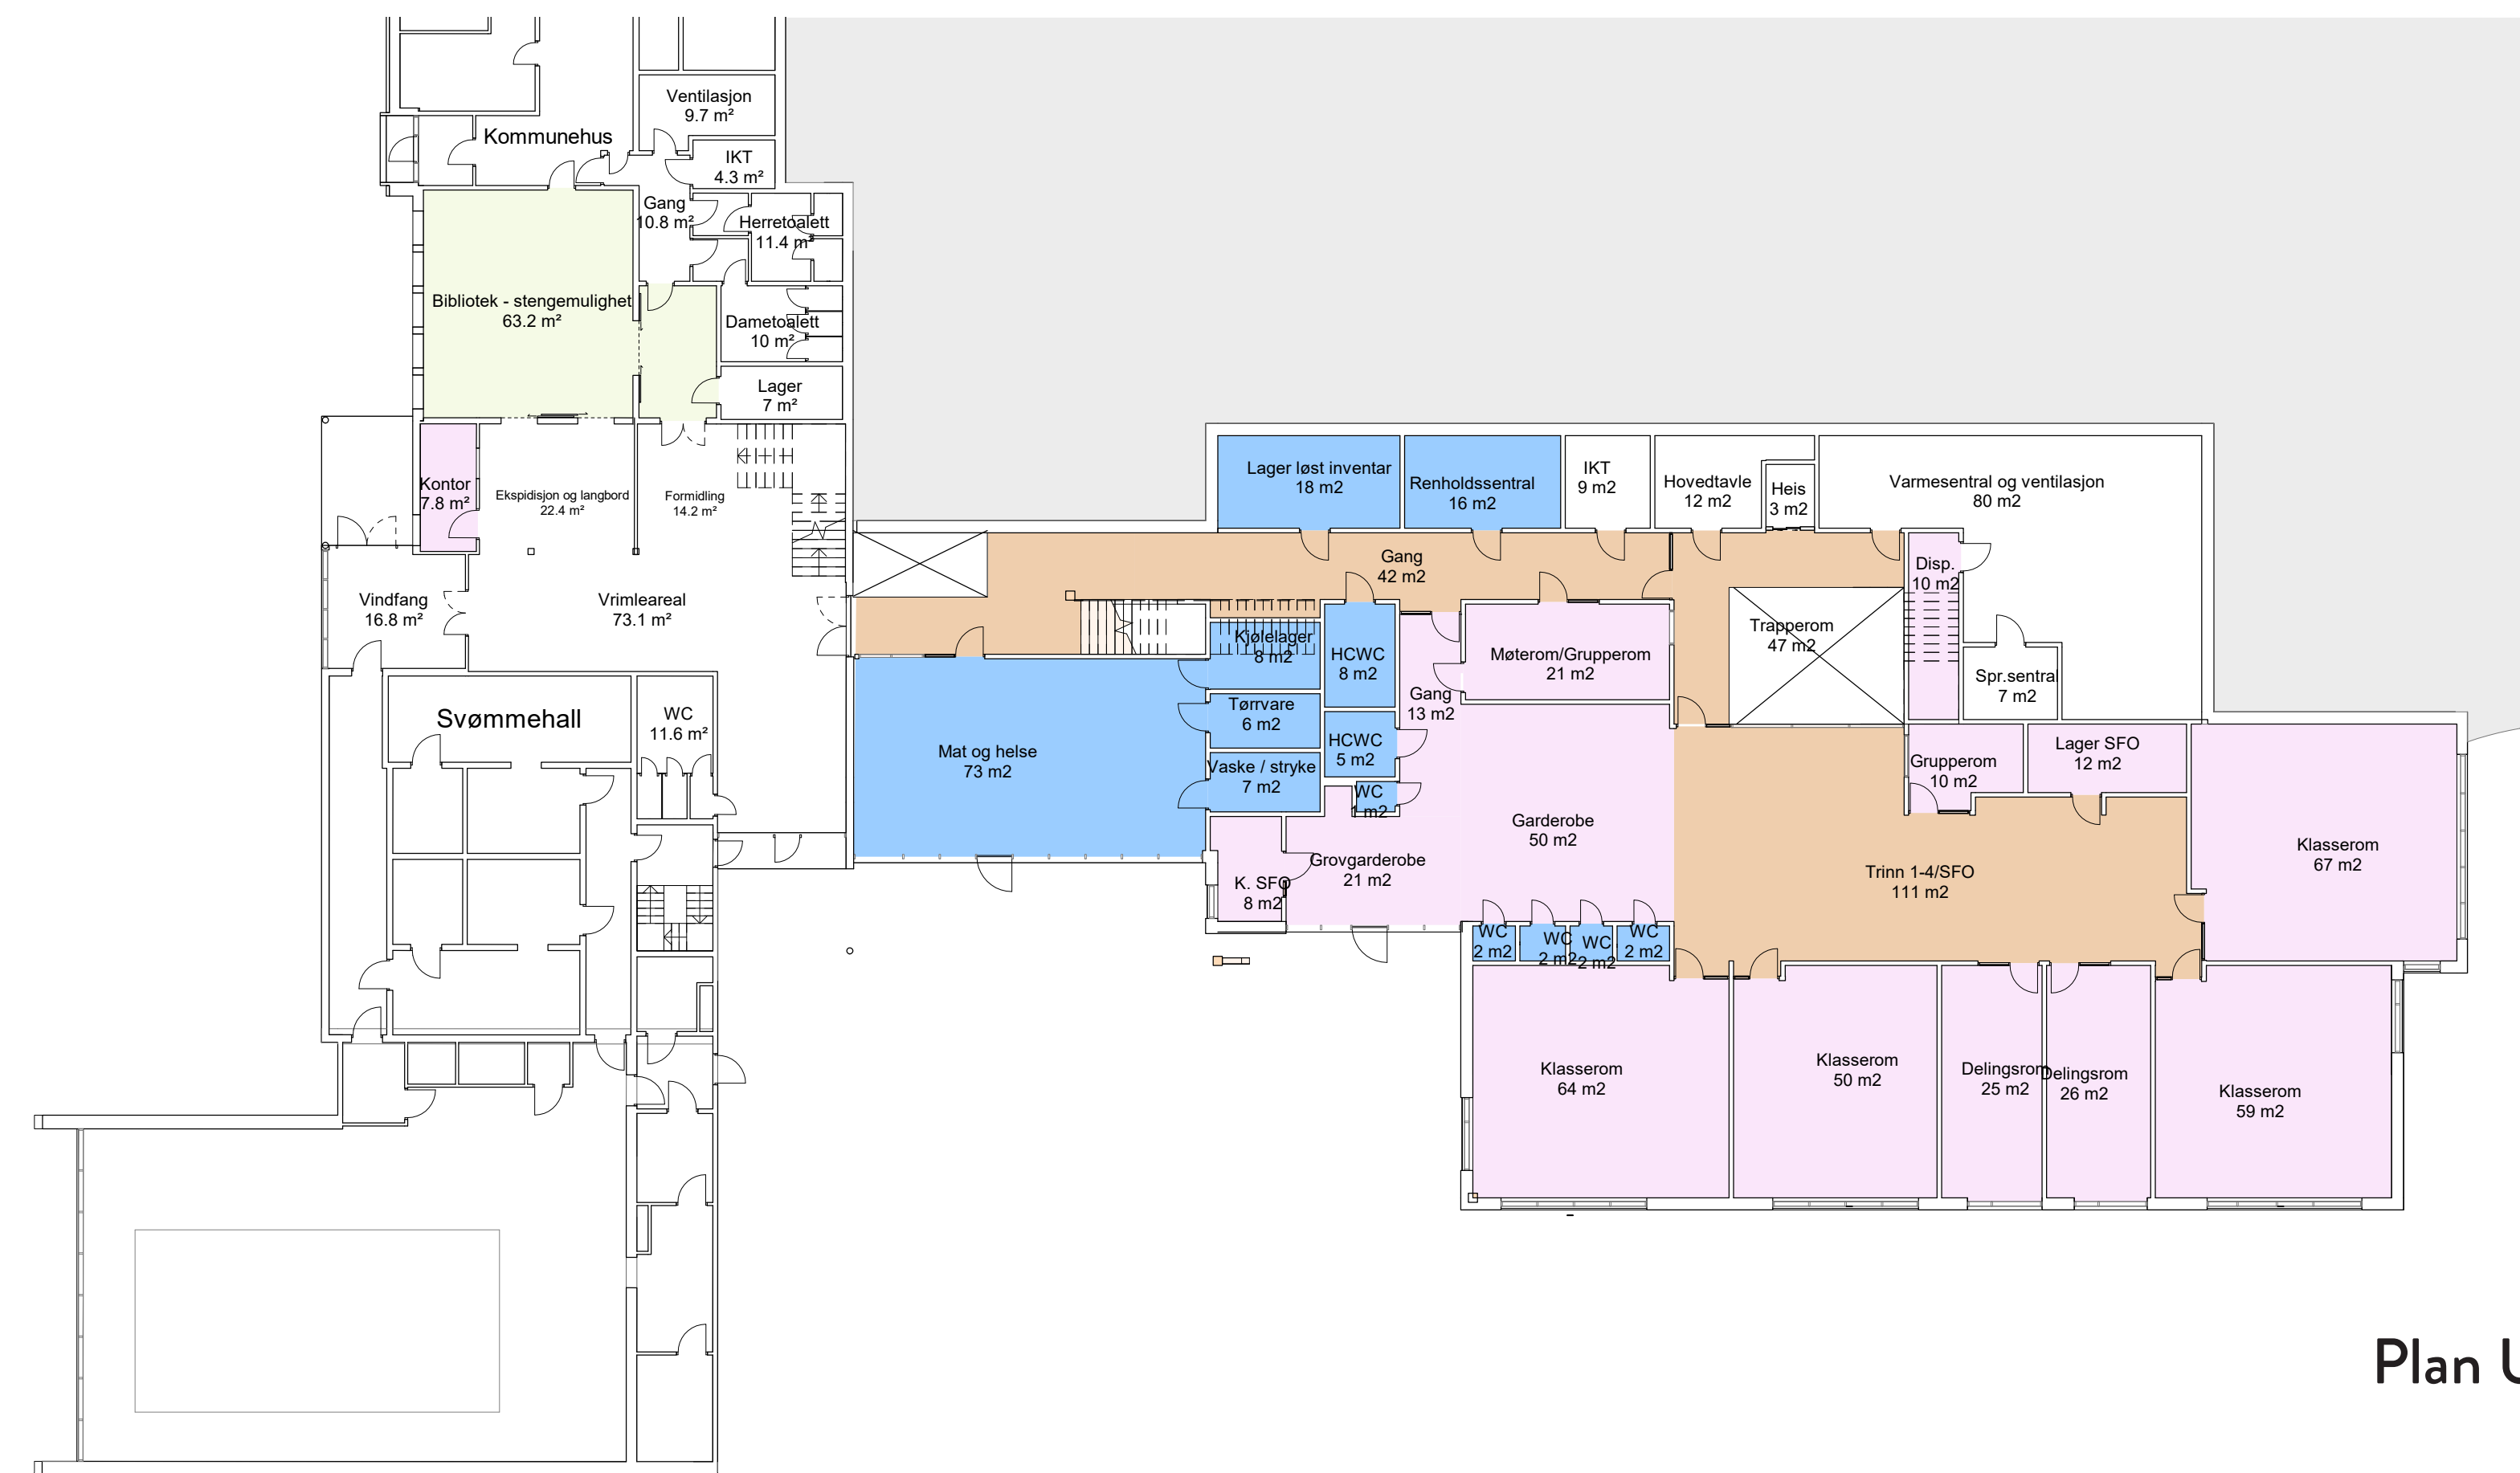


Plan U


- Akustikkplater profilsystem
- Treulitt profilsystem
- Hygienehimling
- Treulitt direkteмонtert
- Glasstak

Idrettshall

Gulvoverflater

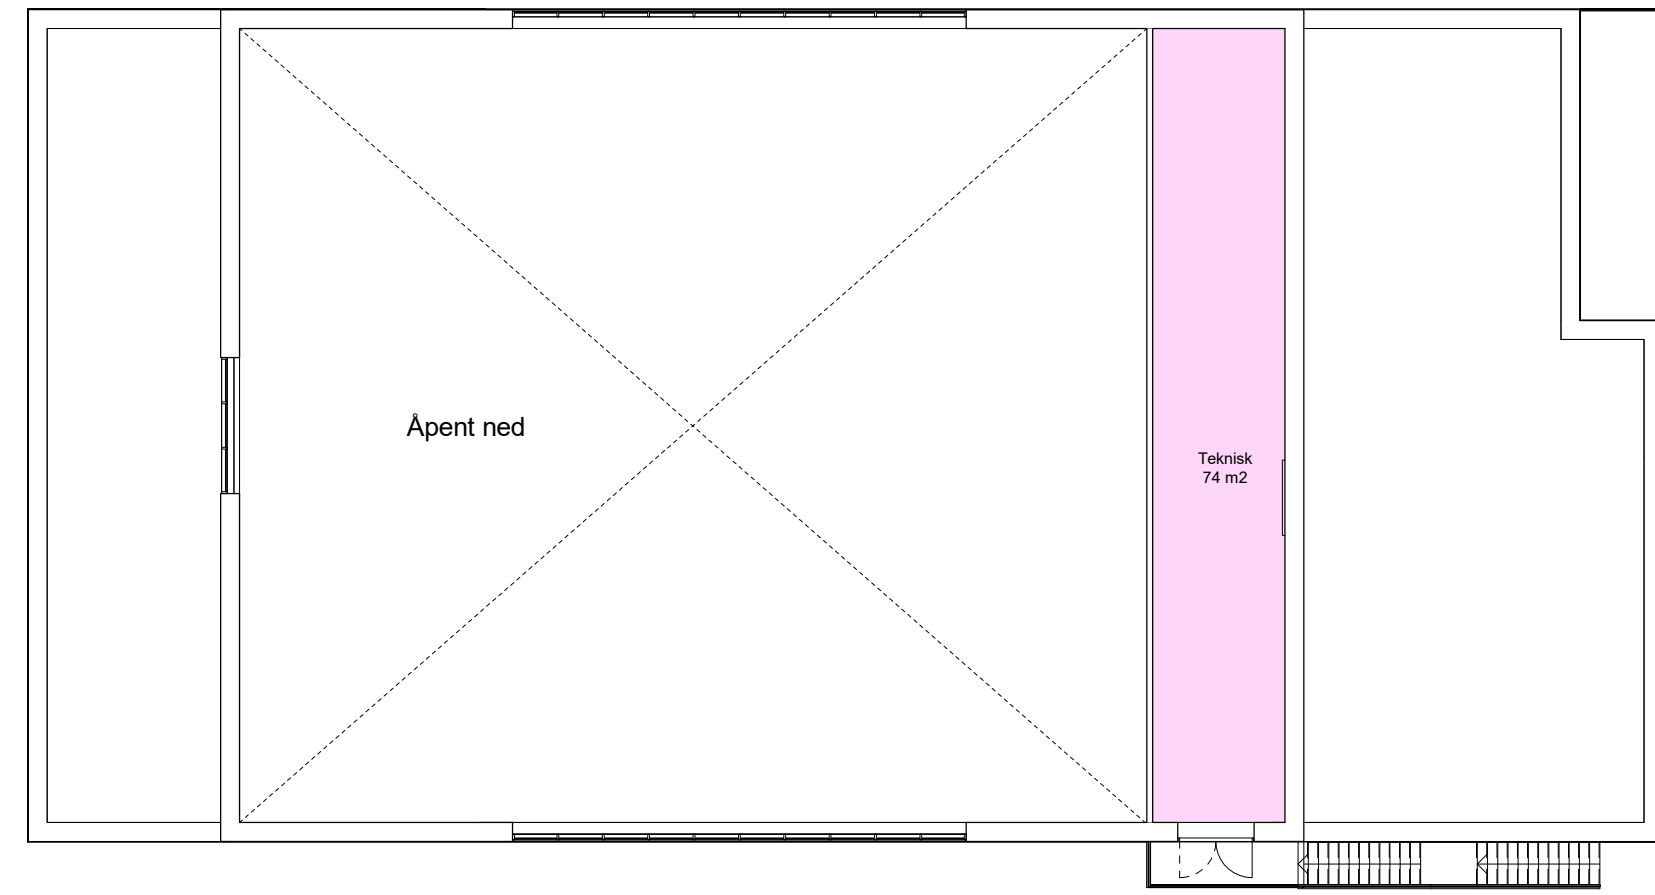

Plan 2

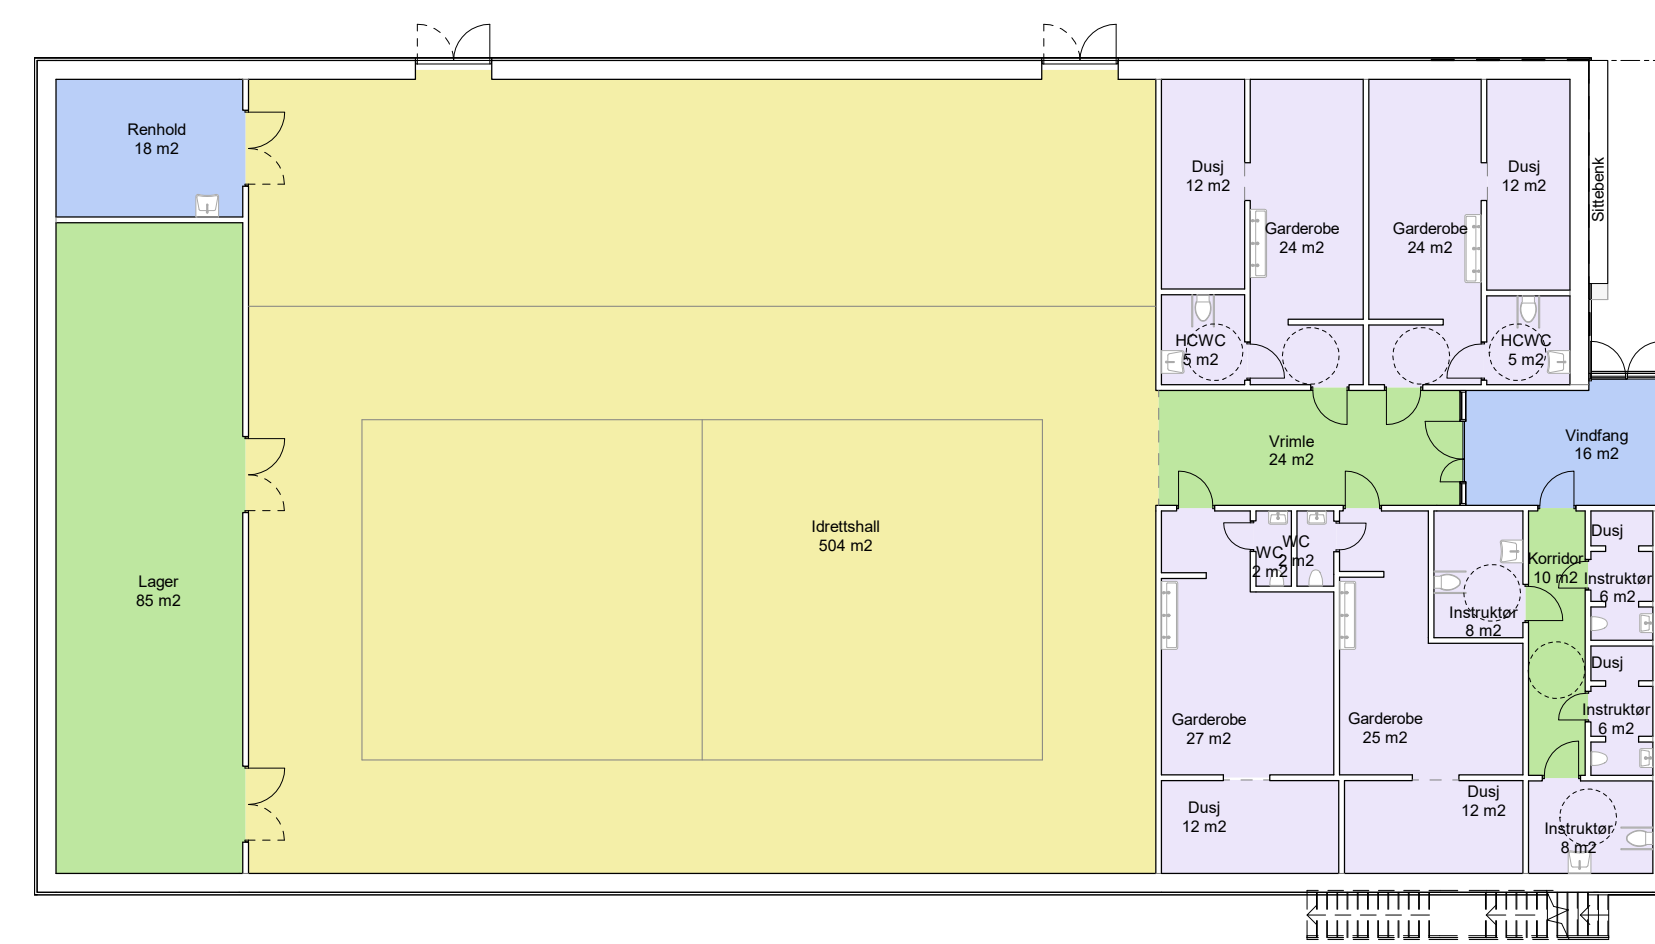


Plan 1


- Vinyl
- Våtromsvinyl
- Flis
- Epoxymaling
- Banedecke

Idrettshall

Himlingsoverflater

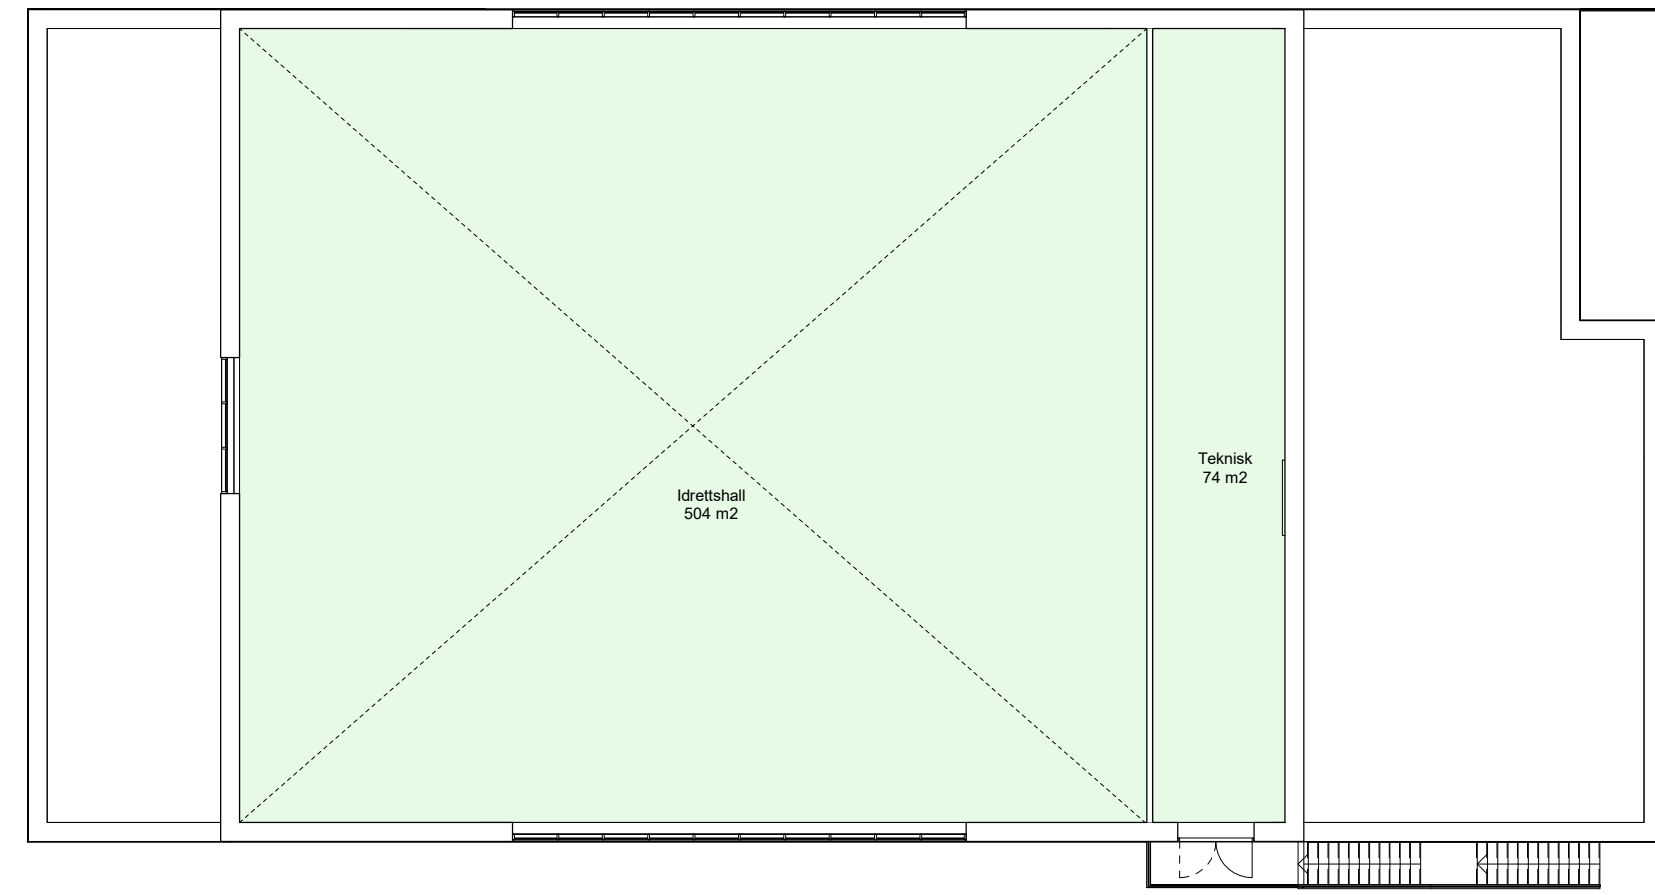

Plan 2

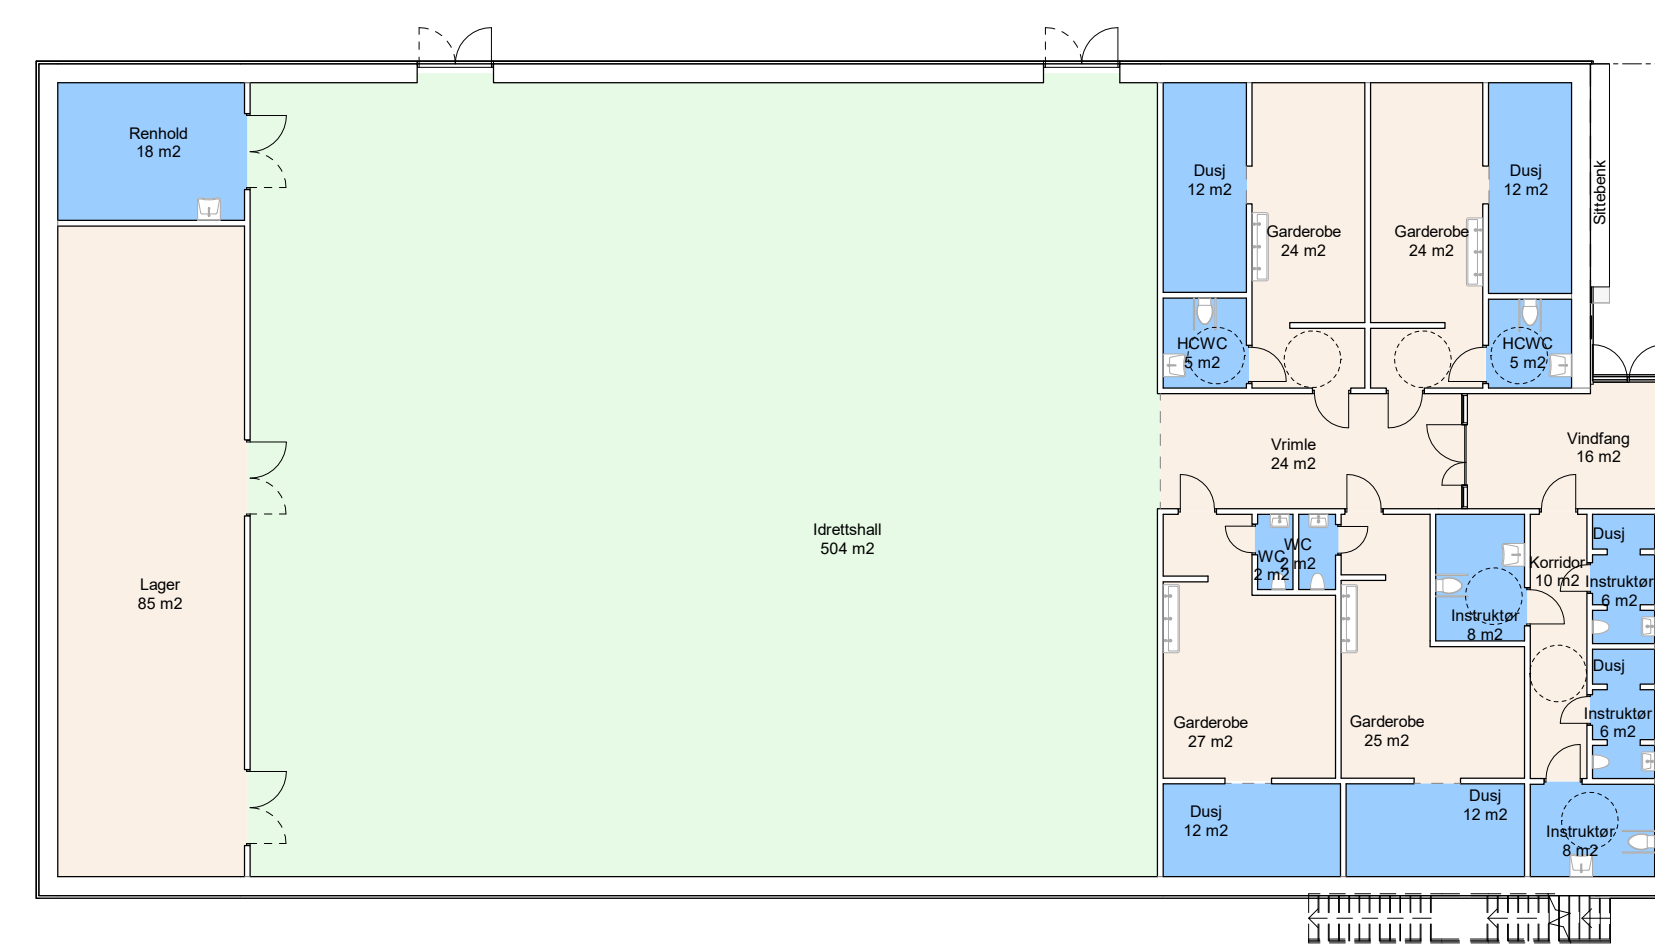


Plan 1


- Vinyl
- Våtromsvinyl
- Flis
- Epoxymaling
- Banedecke

Idrettshall

Veggoverflater

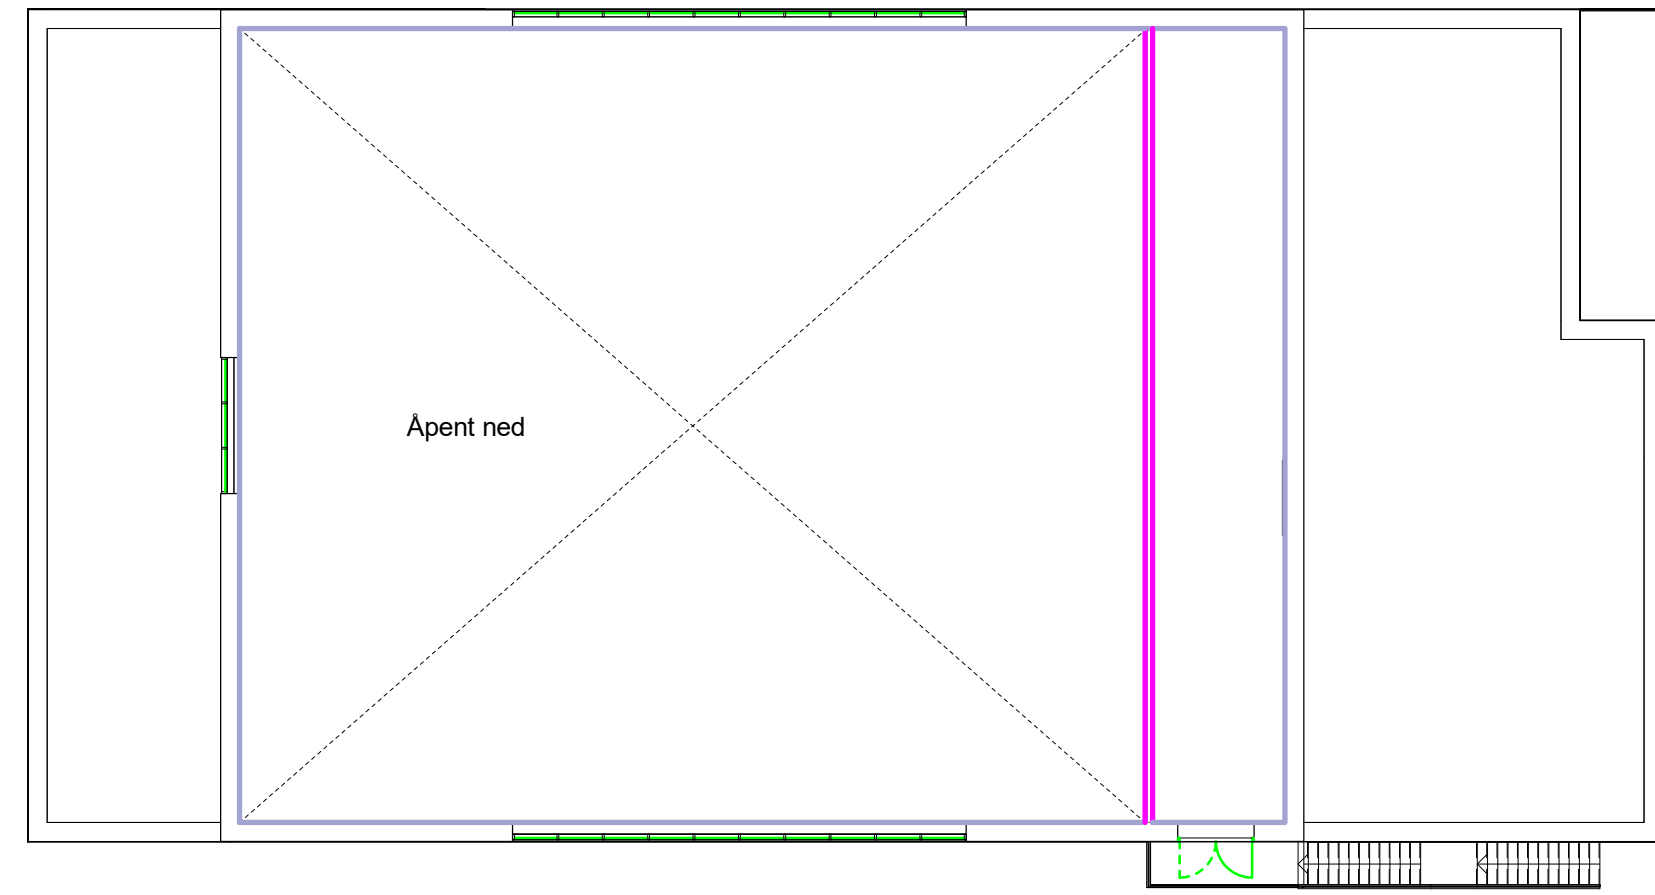

Plan 2

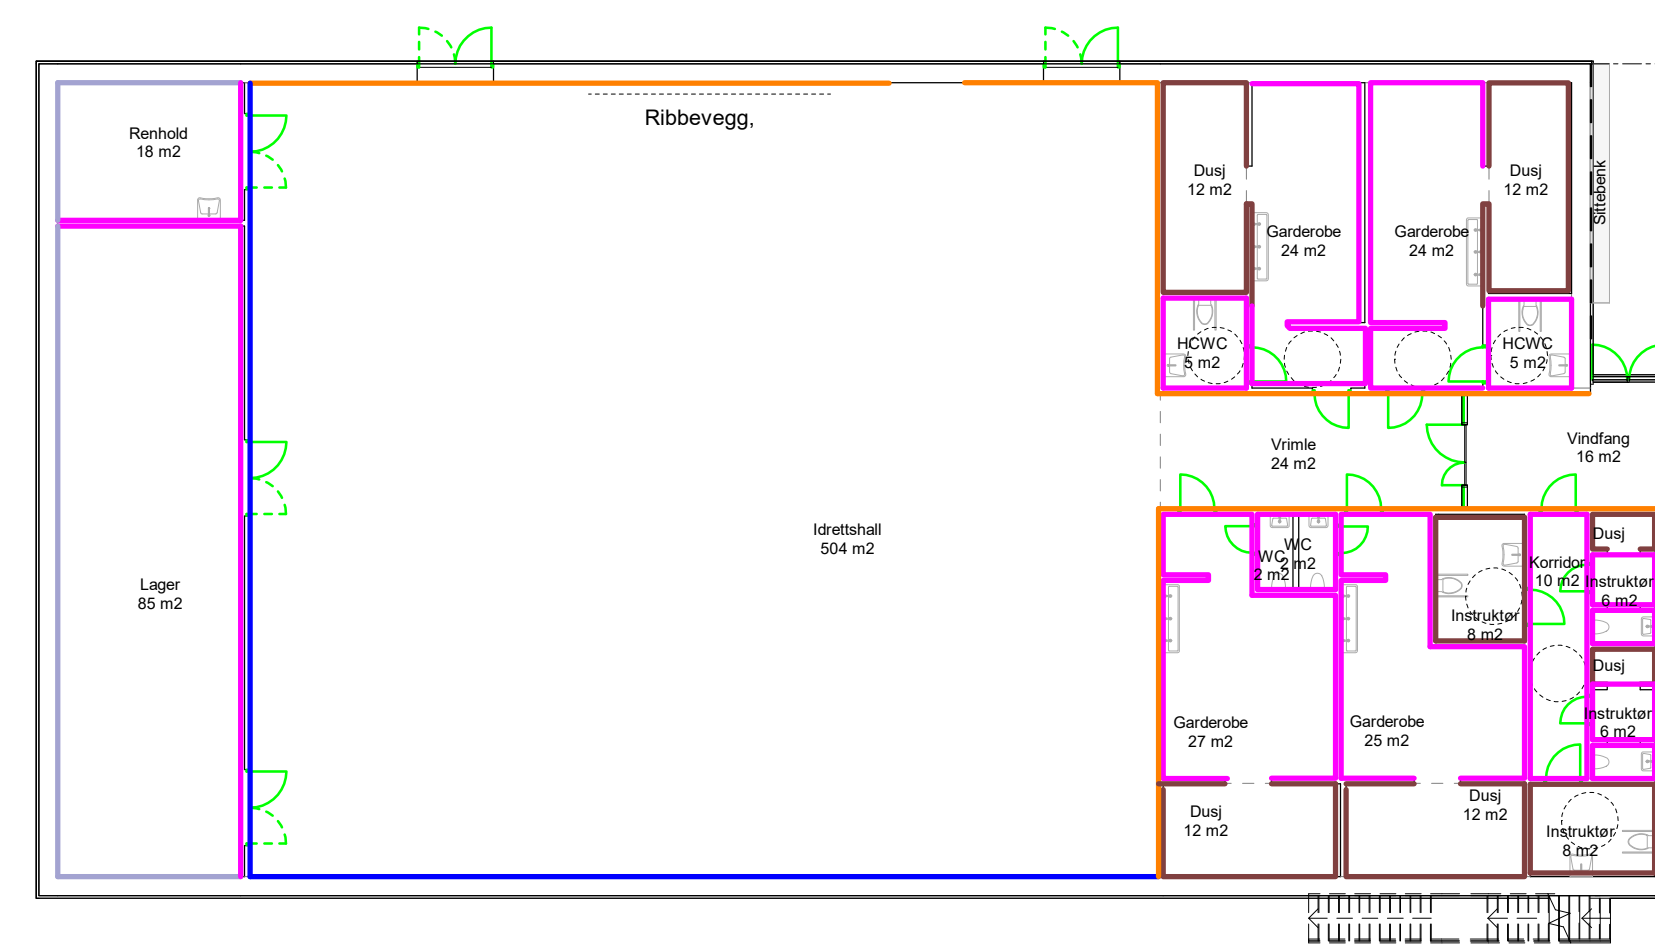

Plan 1

- Massivtreplater
- Gips
- Perforert finerplate, akkustisk absorberent
- Flis
- Dør/glassfelt
- Sandwichpanel