
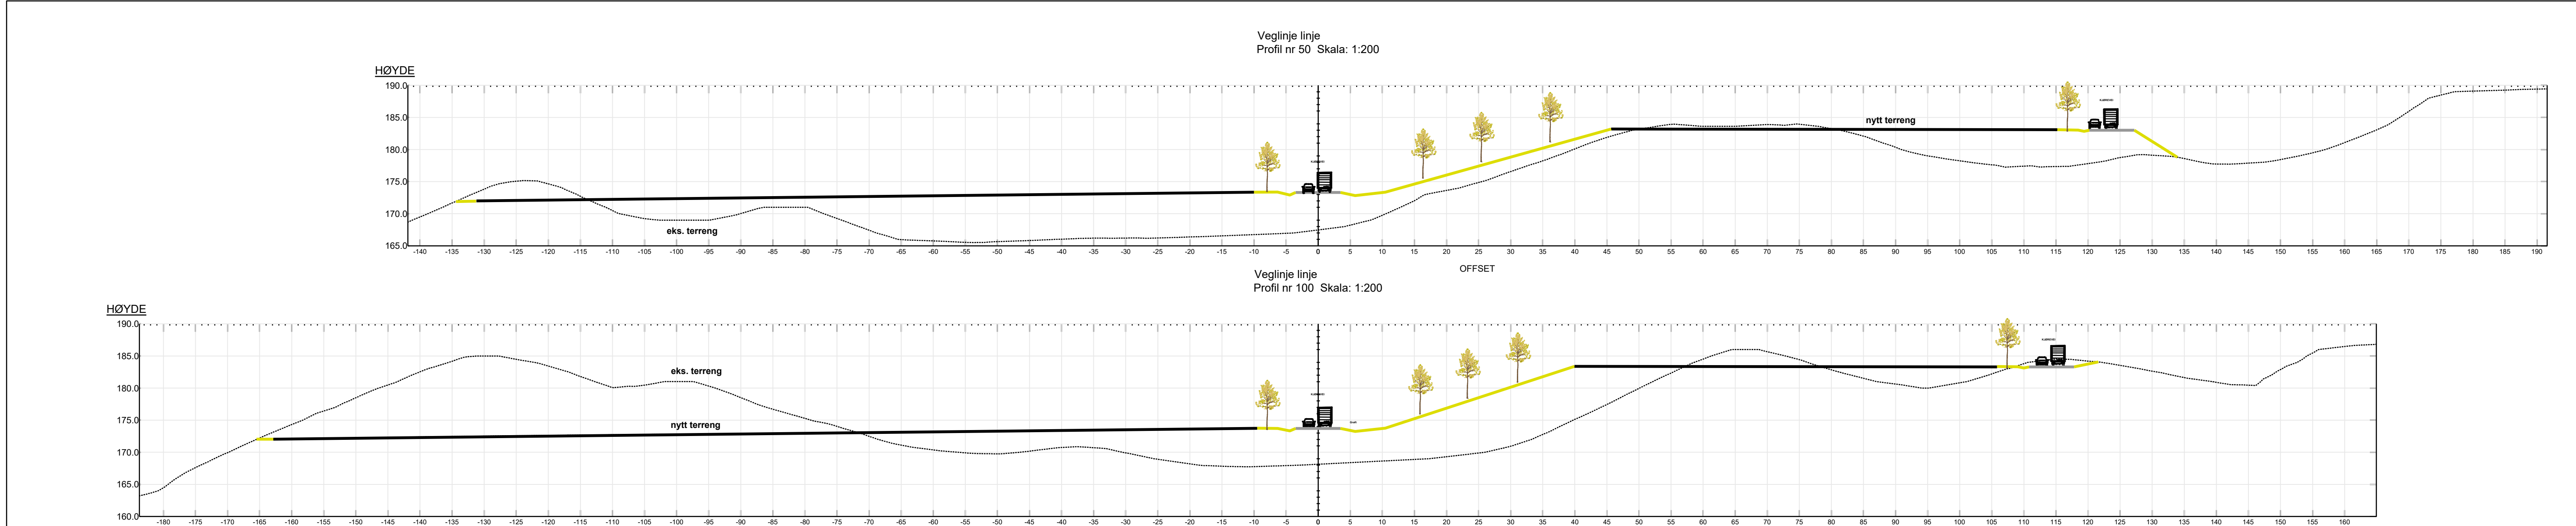
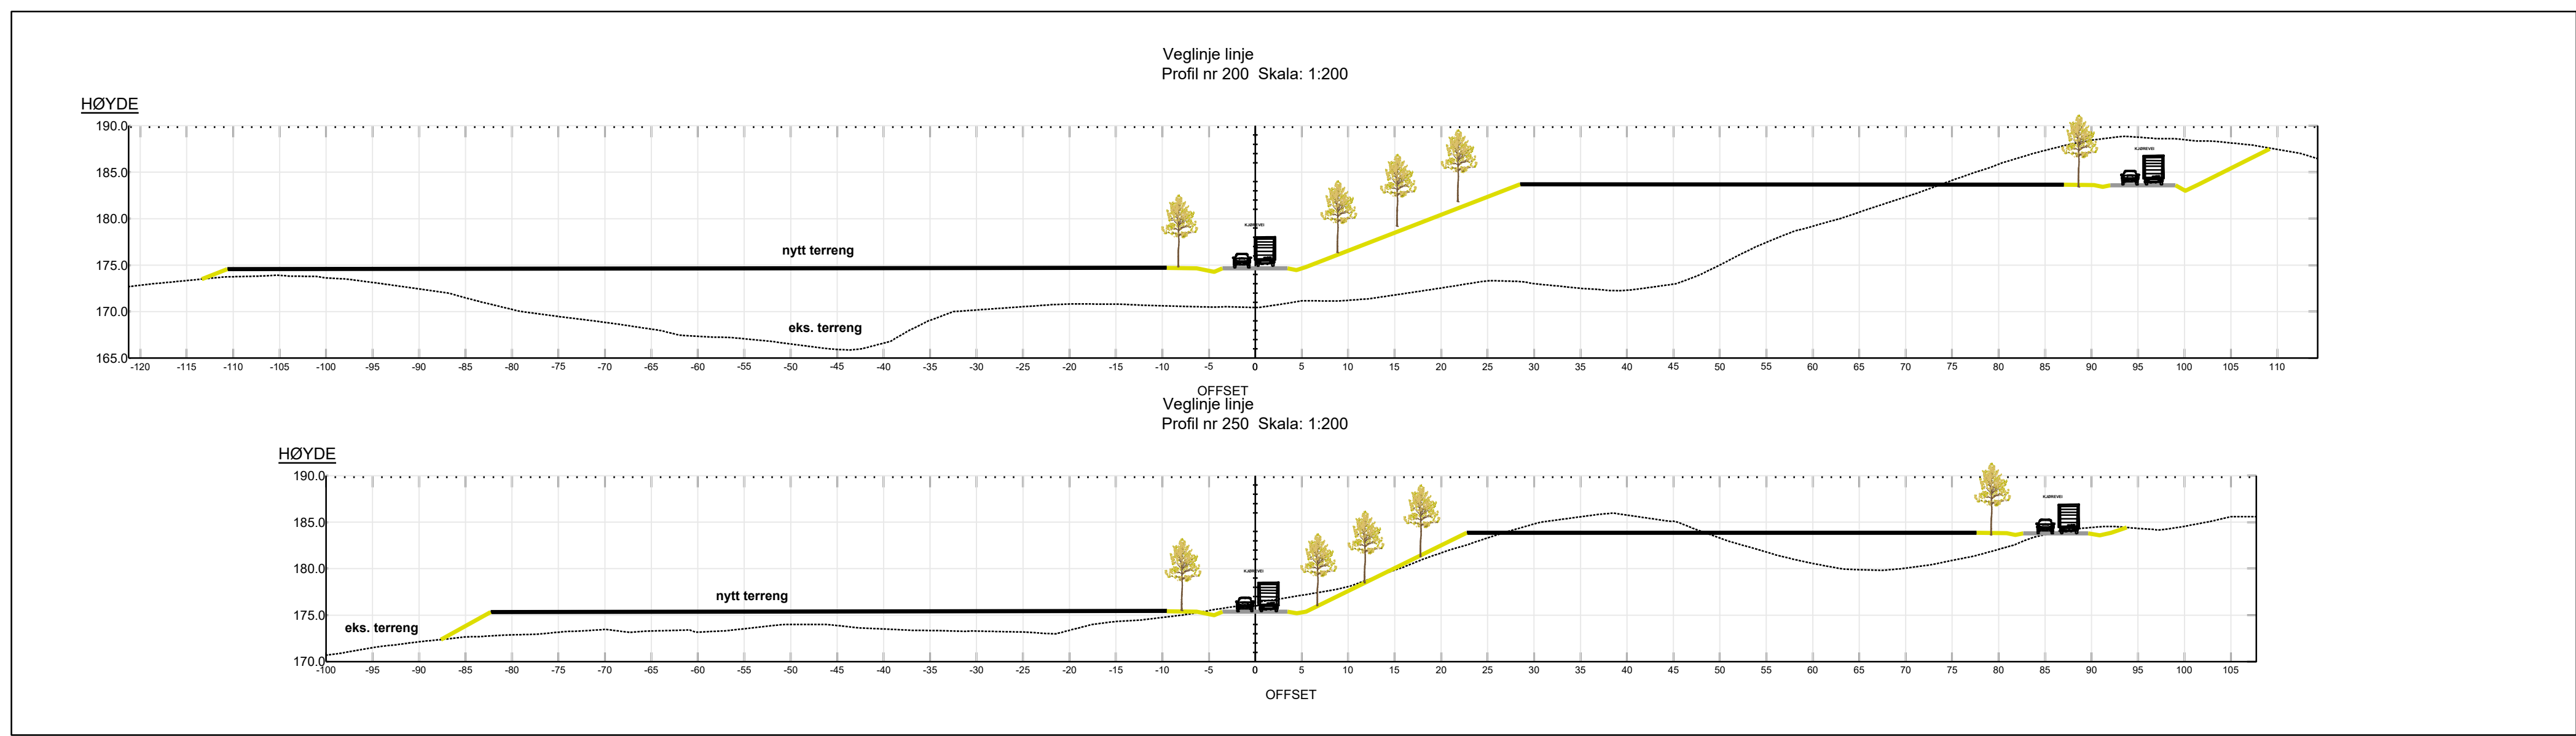
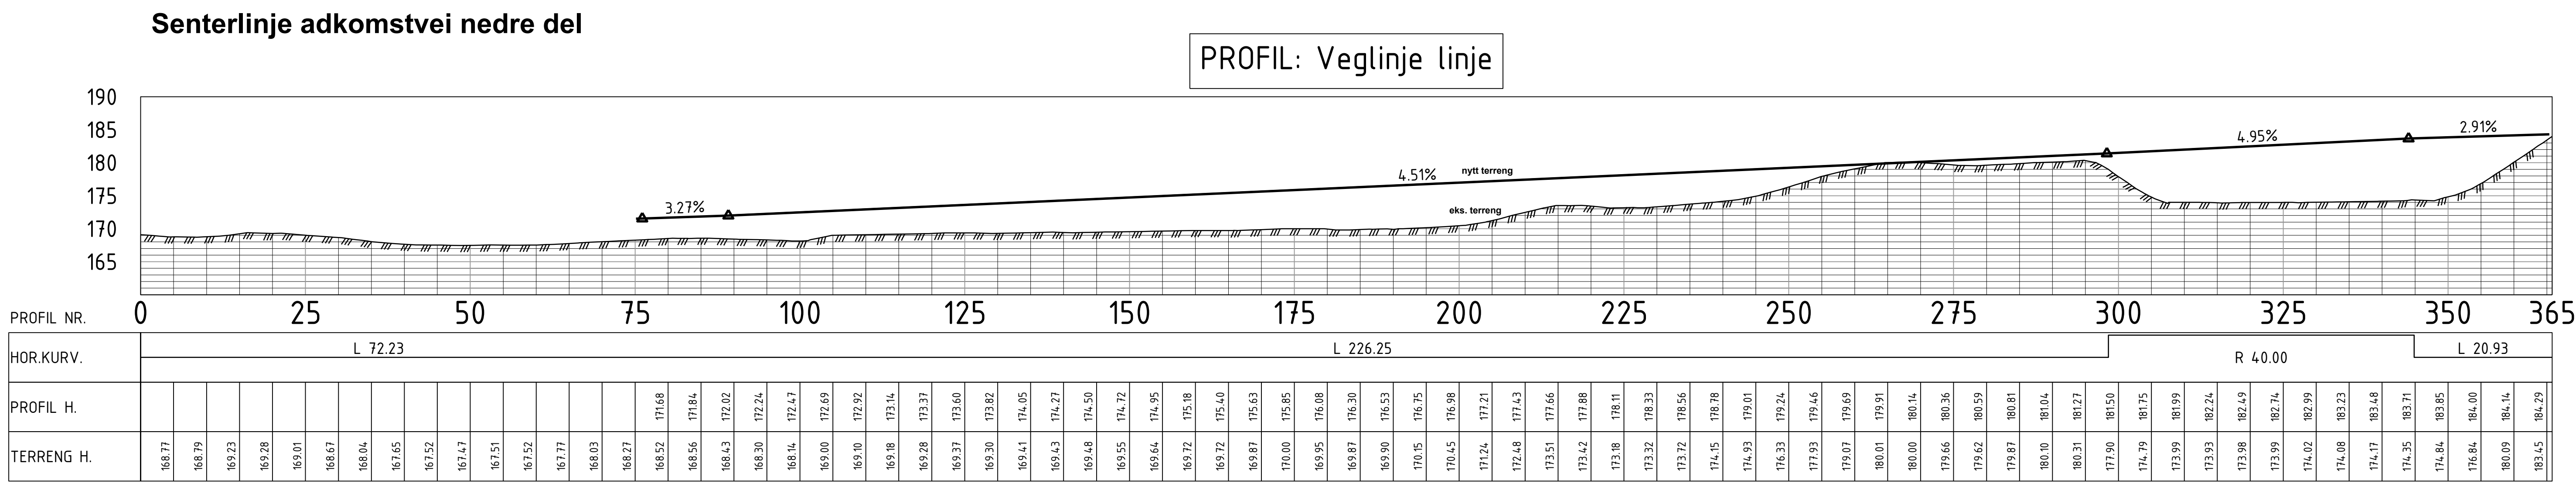




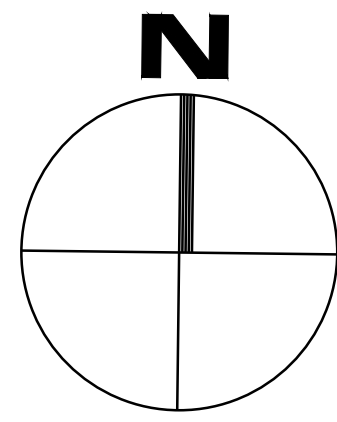

Rev.	Revisjonen gjelder	Dato	Tegnet	Kontr.	Godkjent
Kredens Områderegulering - Sundvollhovet Terrengsnitt Sundvollhovet		Mønstersk	Dato	15. mai 2025	
		1:500	Tegnet	CK	
			Kontr.	SAA	
			Godkjent	SAA	
	Arkiv bet	Erstatn. for			
		Tegning nr.			Rev.
		A10-006-12			